


Kanlaya's Site Plan

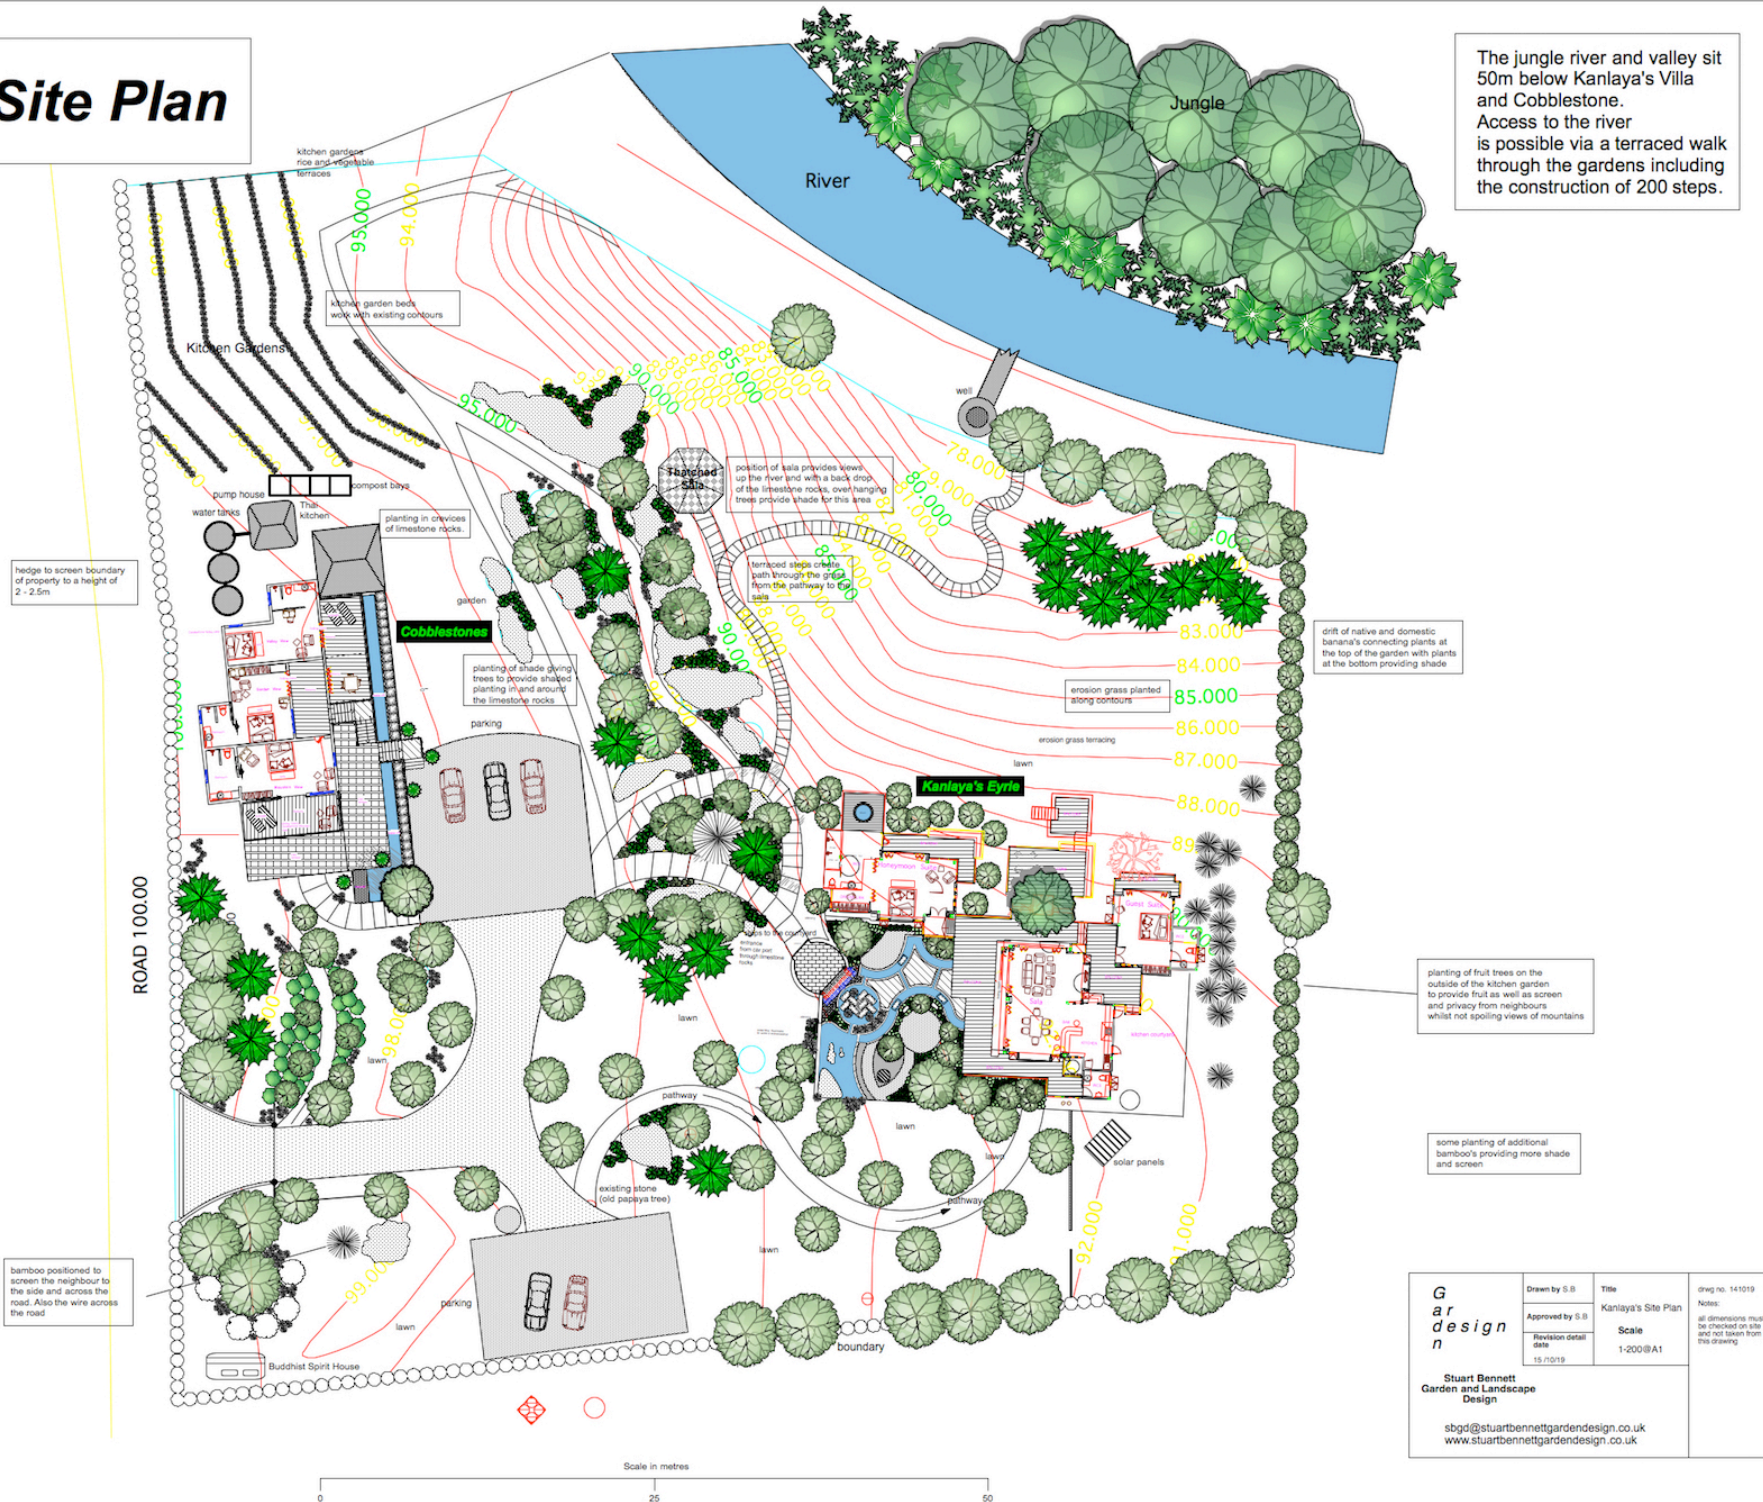

G ar design n	Drawn by S.B.	Title	draw no. 141019
	Approved by S.B.	Kanlaya's Site Plan	Notes:
	Revision detail date	Scale	all dimensions must be checked on site and not taken from this drawing
	15/10/19	1:200@A1	
Stuart Bennett Garden and Landscape Design			
sbgd@stuartbennettgardendesign.co.uk www.stuartbennettgardendesign.co.uk			